

# SPARE PARTS LIST/RESERVEDELSLISTE

DSI-Single / DSI-Twin Accu Hydraulic Station /  
DSI-Single / DSI-Twin Akku Hydraulikstation




# SPARE PARTS LIST/RESERVEDELSLISTE

DSI-Single / DSI-Twin Accu Hydraulic Station /  
 DSI-Single / DSI-Twin Akku Hydraulikstation

HYDRAULIC STATION DRAWING NO. R600822		HYDRAULIKSTATION TEGNING NR. R600822	
POS NO.	DESCRIPTION	POS NR.	BESKRIVELSE
1	Tank / Control box	1	Tank / Styreboks
2	Motor/pump	2	Motor/pumpe
3	Hydraulic unit	3	Hydraulikenhed

# SPARE PARTS LIST/RESERVEDELSLISTE

DSI-Single / DSI-Twin Accu Hydraulic Station /  
DSI-Single / DSI-Twin Akku Hydraulikstation

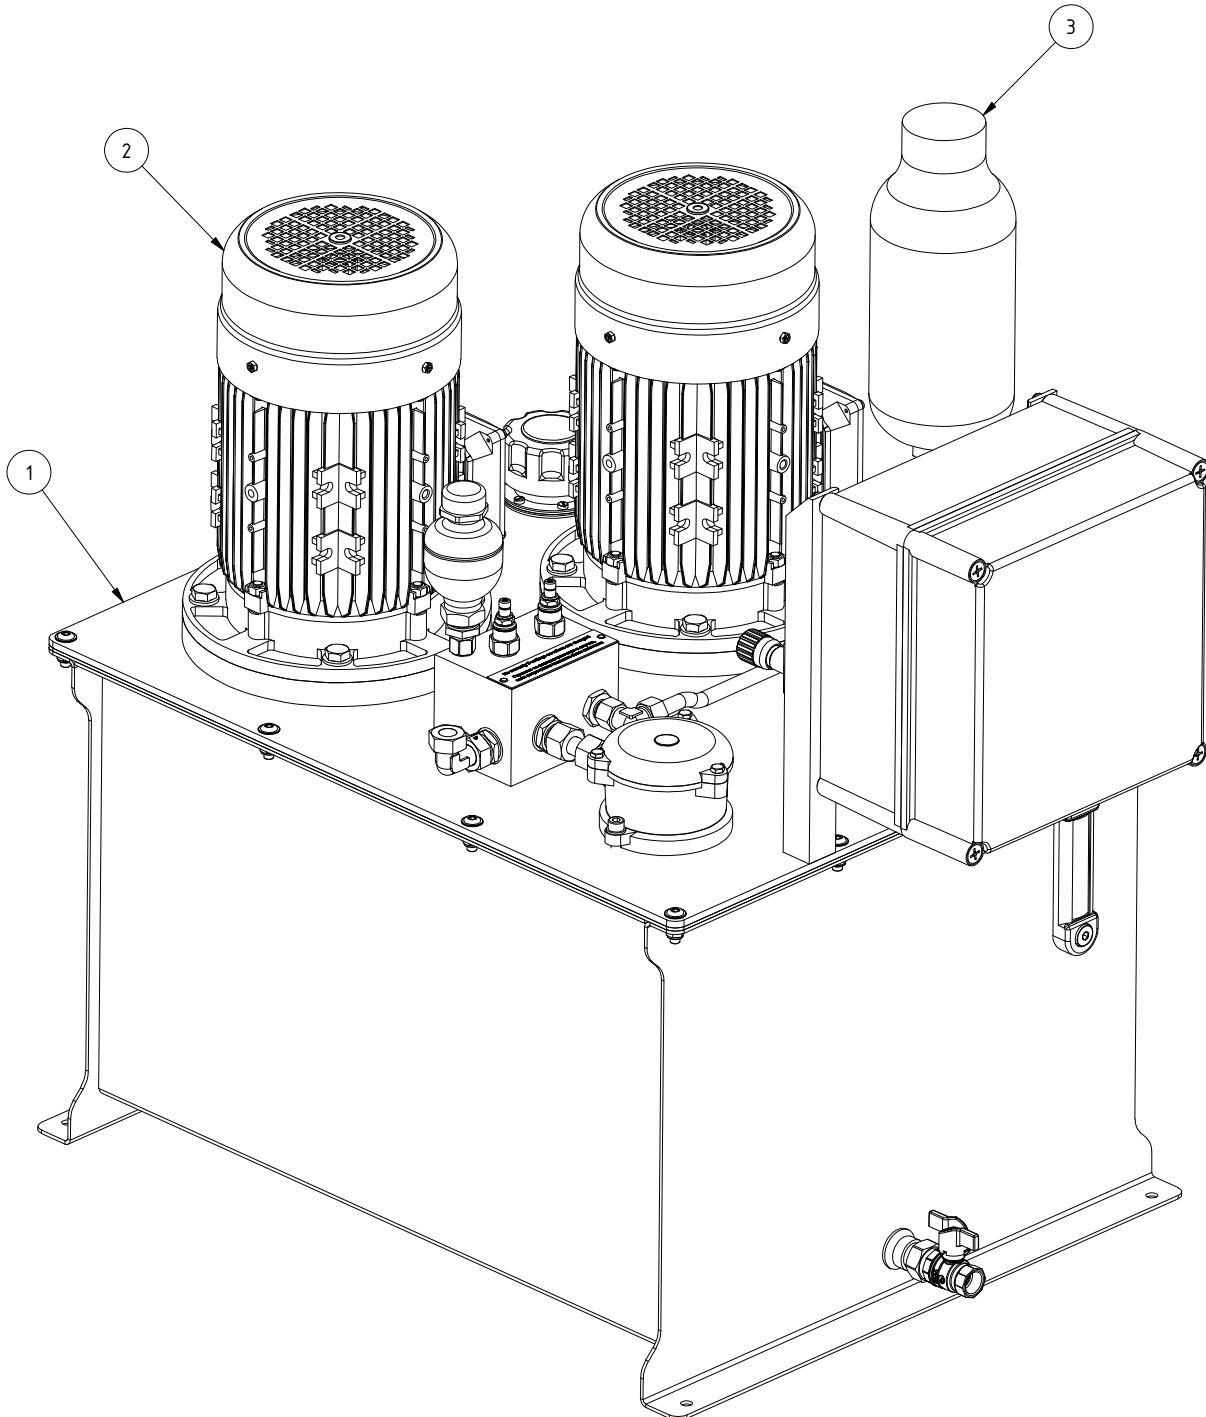

<b>Type</b> Hydraulic Station	<b>Title</b> Master Drawing
<b>Category</b> Spare Parts	<b>Drawing no.</b> R600822


# SPARE PARTS LIST/RESERVEDELSLISTE

DSI-Single / DSI-Twin Accu Hydraulic Station /  
 DSI-Single / DSI-Twin Akku Hydraulikstation

TANK / CONTROL BOX DRAWING NO. R600822-1		TANK / STYREBOKS TEGNING NR. R600822-1	
POS NO.	DESCRIPTION	POS NR.	BESKRIVELSE
1-1	Tank	1-1	Tank
1-2	Sealing	1-2	Pakning
1-3	Tank cover	1-3	Tanklåg
1-4	Level / temperature sensor	1-4	Niveau / temperaturføler
1-5	Filler cap / filter	1-5	Påfyldningsdæksel / filter
1-6	Temperature / Oil level indicator	1-6	Temperatur / Olive niveau indikator
1-7	Drain valve	1-7	Aftapningshane
1-8	Plastic screw	1-8	Plastskrue
1-9	Cover for control box	1-9	Låg til styreboks
1-10	Control box	1-10	Styreboks
1-11	Start/stop switch	1-11	Start/stop kontakt
1-12	CH Insex	1-12	CH Insex
1-13	Washer	1-13	Spændeskive
1-14	Nut	1-14	Møtrik

# SPARE PARTS LIST/RESERVEDELSLISTE

DSI-Single / DSI-Twin Accu Hydraulic Station /  
DSI-Single / DSI-Twin Akku Hydraulikstation

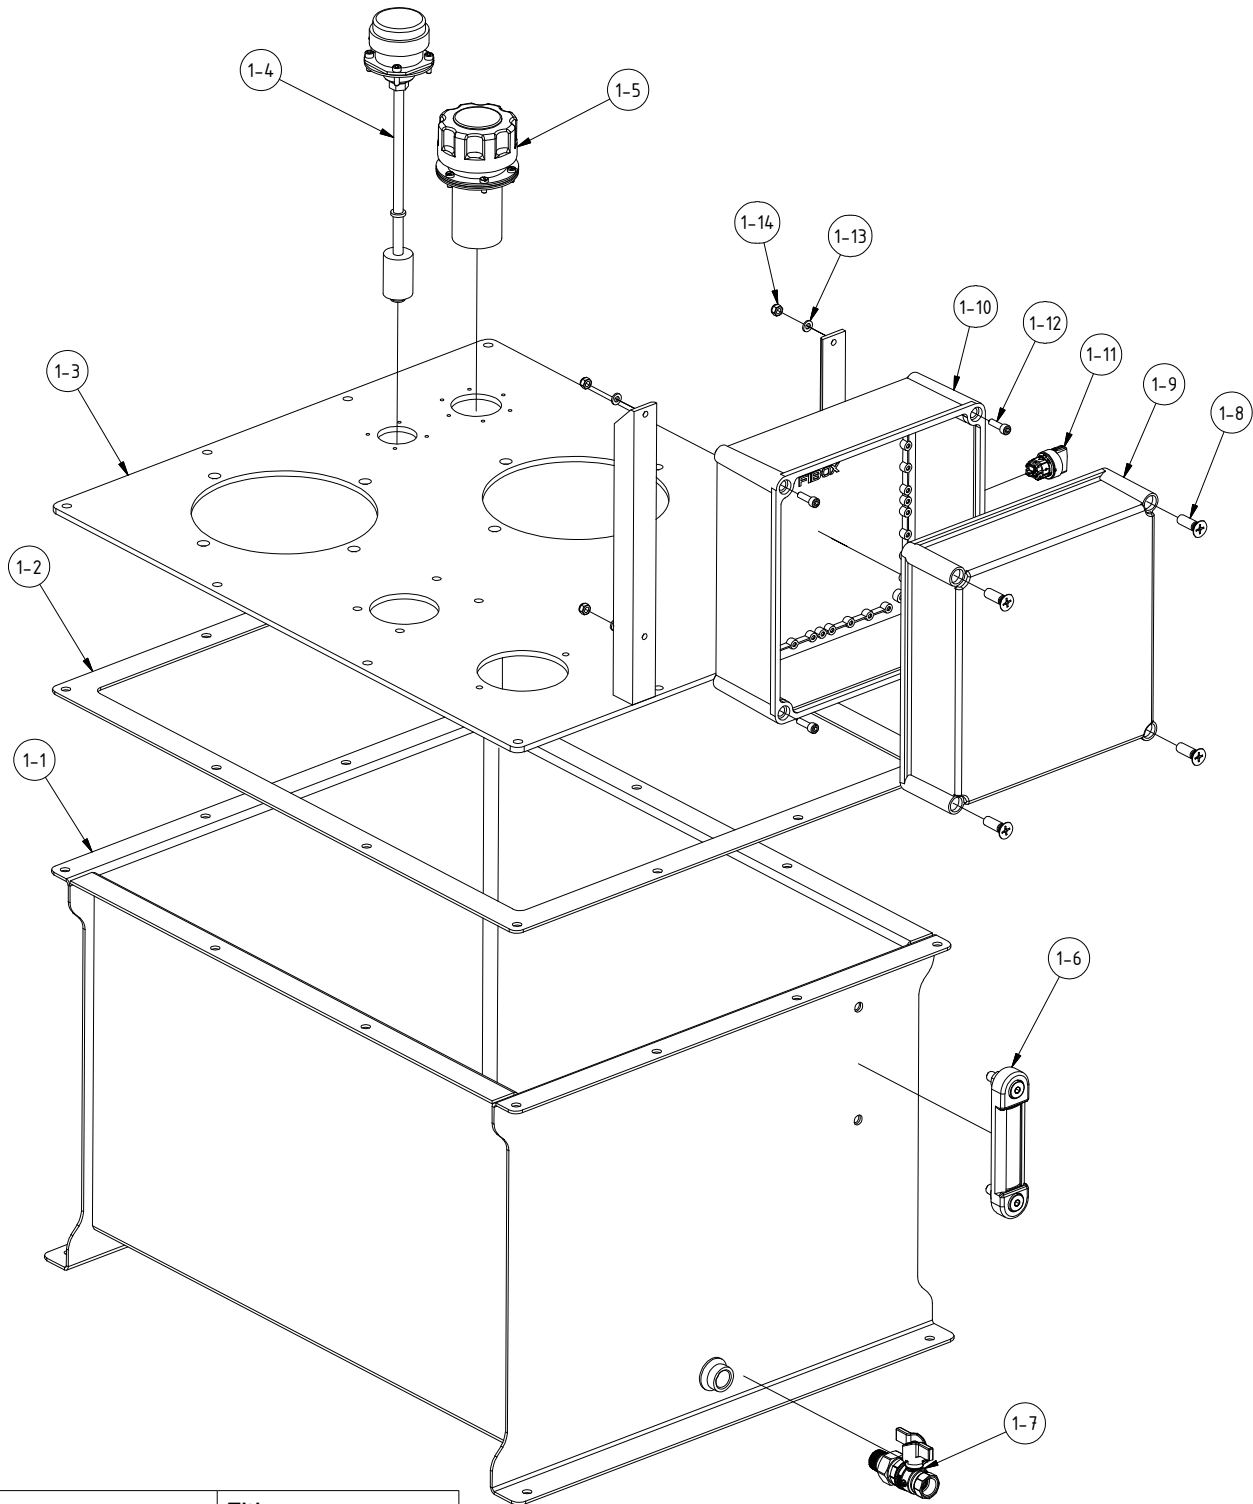

<b>Type</b> Hydraulic Station	<b>Title</b> Tank / Control box
<b>Category</b> Spare Parts	<b>Drawing no.</b> R600822-1


# SPARE PARTS LIST/RESERVEDELSLISTE

DSI-Single / DSI-Twin Accu Hydraulic Station /  
 DSI-Single / DSI-Twin Akku Hydraulikstation

MOTOR / PUMP DRAWING NO. R600822-2		MOTOR / PUMPE TEGNING NR. R600822-2	
POS NO.	DESCRIPTION	POS NR.	BESKRIVELSE
2-1	Motor	2-1	Motor
2-2	Set screw	2-2	Sætskrue
2-3	Washer	2-3	Spændeskive
2-4	Claw for clutch (motor)	2-4	Klo til kobling (motor)
2-5	Rubber for clutch	2-5	Gummi til kobling
2-6	Nut	2-6	Møtrik
2-7	Washer	2-7	Spændeskive
2-8	Claw for clutch (pump)	2-8	Klo til kobling (pumpe)
2-9	CH Insex	2-9	CH Insex
2-10	Bell housing for motor	2-10	Klokke til motor
2-11	Washer	2-11	Spændeskive
2-12	Nut	2-12	Møtrik
2-13	Pump	2-13	Pumpe
2-14	CH Insex	2-14	CH Insex
2-15	Washer	2-15	Spændeskive
2-16	Elbow	2-16	Vinkelstykke
2-17	Sealing ring	2-17	O-ring
2-18	Adaptor	2-18	Adaptor
2-19	Check valve	2-19	Kontraventil
2-20	Suction pipe	2-20	Sugerør
2-21	Washer	2-21	Spændeskive
2-22	CH Insex	2-22	CH Insex
2-23	Hydraulic hose	2-23	Hydraulikslange
2-24	Hydraulic hose	2-24	Hydraulikslange
2-25	Connector	2-25	Indskruining
2-26	T-piece	2-26	T-stykke

# SPARE PARTS LIST/RESERVEDELSLISTE

DSI-Single / DSI-Twin Accu Hydraulic Station /  
 DSI-Single / DSI-Twin Akku Hydraulikstation

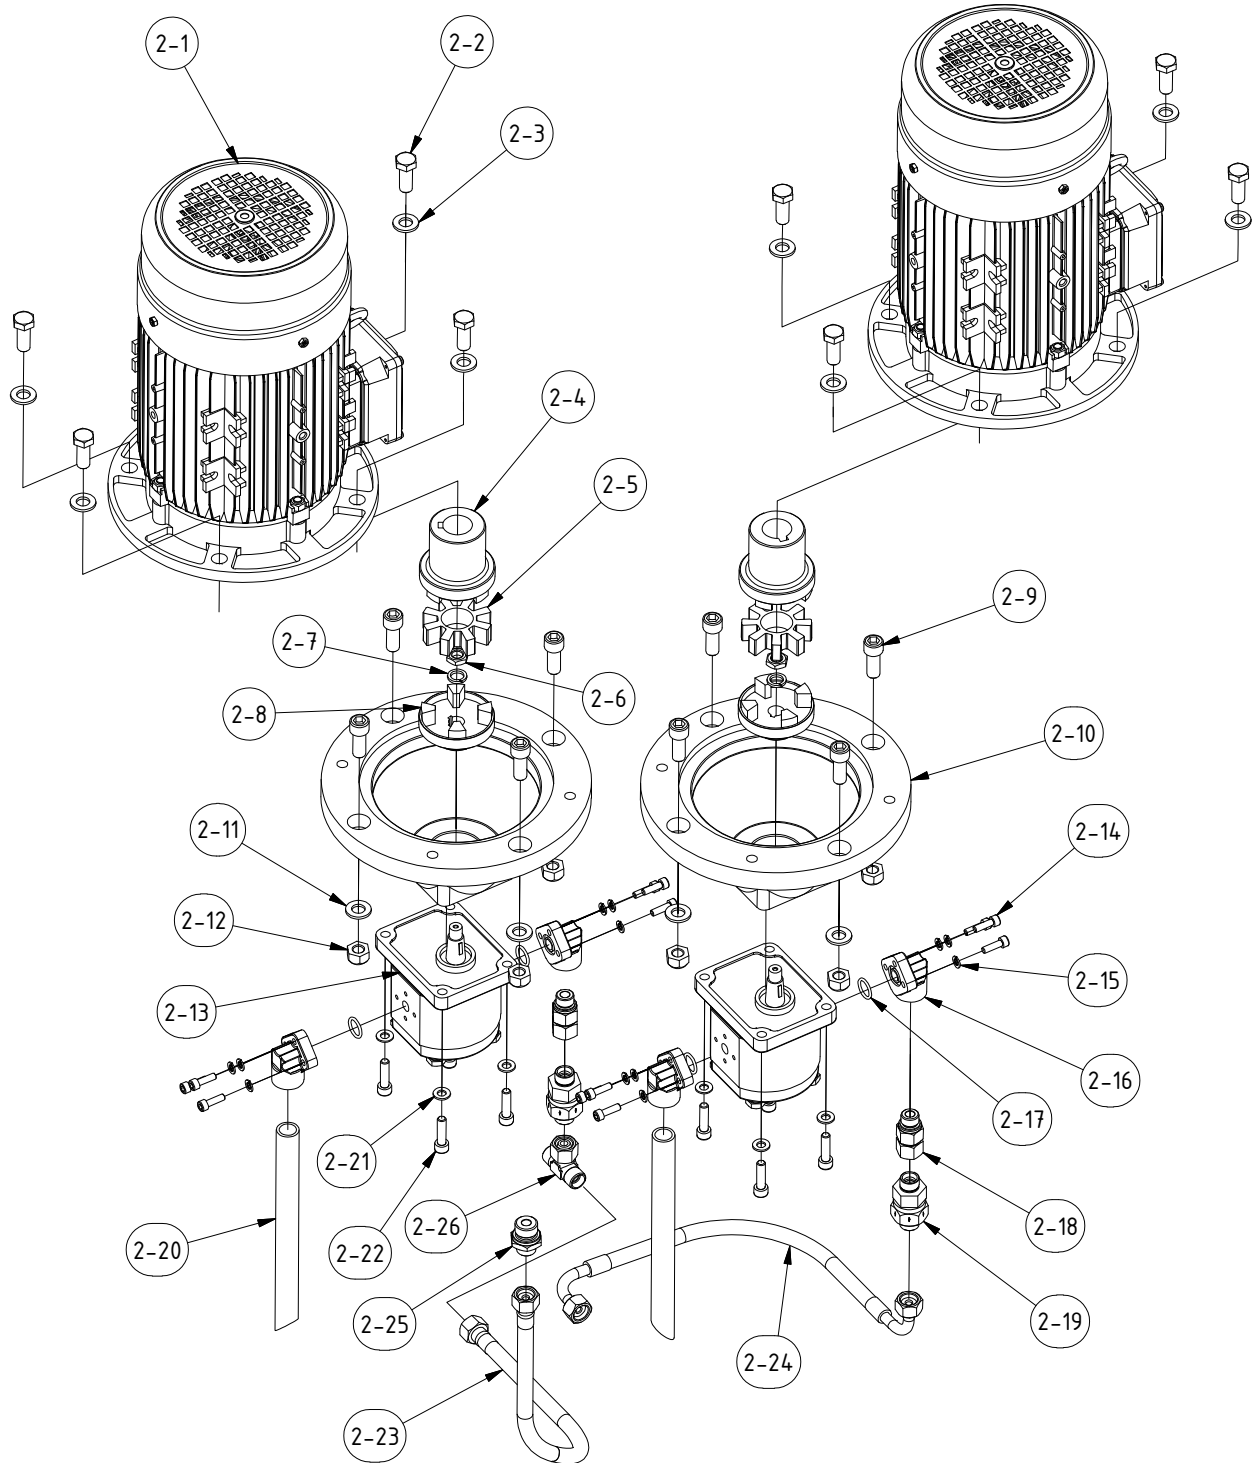

<b>Type</b> Hydraulic Station	<b>Title</b> Motor / Pump
<b>Category</b> Spare Parts	<b>Drawing no.</b> R600822-2



# SPARE PARTS LIST/RESERVEDELSLISTE

DSI-Single / DSI-Twin Accu Hydraulic Station /  
 DSI-Single / DSI-Twin Akku Hydraulikstation

HYDRAULIC UNIT DRAWING NO. R600822-3		HYDRAULIKENHED TEGNING NR. R600822-3	
POS NO.	DESCRIPTION	POS NR.	BESKRIVELSE
3-1	Accumulator	3-1	Akkumulator
3-2	Connector	3-2	Indskruining
3-3	Throttle/check valve	3-3	Drøvlø/kontraventil
3-4	Connector	3-4	Indskruining
3-5	Adaptor	3-5	Adaptor
3-6	Connector	3-6	Indskruining
3-7	Manometer	3-7	Manometer
3-8	Manometer valve	3-8	Manometer ventil
3-9	Mounting block	3-9	Montageblok
3-10	Connector	3-10	Indskruining
3-11	Blind plug	3-11	Blindprop
3-12	Union nut	3-12	Omløber
3-13	Connector	3-13	Indskruining
3-14	Elbow	3-14	Vinkelstykke
3-15	Connector	3-15	Indskruining
3-16	Pipe	3-16	Rør
3-17	Pipe	3-17	Rør
3-18	Elbow	3-18	Vinkelstykke
3-19	Connector	3-19	Indskruining
3-20	Valve block	3-20	Ventilblok
3-21	Accumulator valve	3-21	Akkumulatorventil
3-22	Pressure relief valve	3-22	Trykbegrænsningsventil
3-23	Accumulator	3-23	Akkumulator
3-24	Adaptor	3-24	Adaptor
3-25	Cartridge valve	3-25	Patronventil
3-26	Elbow	3-26	Vinkelstykke
3-27	Connector	3-27	Indskruining
3-28	Blindplug	3-28	Blindprop
3-29	Washer	3-29	Spændeskive
3-30	CH Insex	3-30	CH Insex
3-31	Set screw	3-31	Sætskrue
3-32	Filter cover	3-32	Filterdæksel
3-33	Connector	3-33	Indskruining




# SPARE PARTS LIST/RESERVEDELSLISTE

DSI-Single / DSI-Twin Accu Hydraulic Station /  
 DSI-Single / DSI-Twin Akku Hydraulikstation

HYDRAULIC UNIT DRAWING NO. R600822-3		HYDRAULIKENHED TEGNING NR. R600822-3	
POS NO.	DESCRIPTION	POS NR.	BESKRIVELSE
3-34	Pipe	3-34	Rør
3-35	Connector	3-35	Indskruning
3-36	CH Insex	3-36	CH Insex
3-37	Washer	3-37	Spændeskive
3-38	Filter housing top	3-38	Filterhus top
3-39	Filter element	3-39	Filterindsats
3-40	Filter housing bottom	3-40	Filterhus bund
3-41	Return pipe	3-41	Returrør
3-42	Adaptor	3-42	Adaptor
3-43	Needle valve	3-43	Nåleventil
3-44	Adaptor	3-44	Adaptor
3-45	Connection	3-45	Indskruning
3-46	Pipe	3-46	Rør

# SPARE PARTS LIST/RESERVEDELSLISTE

DSI-Single / DSI-Twin Accu Hydraulic Station /  
DSI-Single / DSI-Twin Akku Hydraulikstation

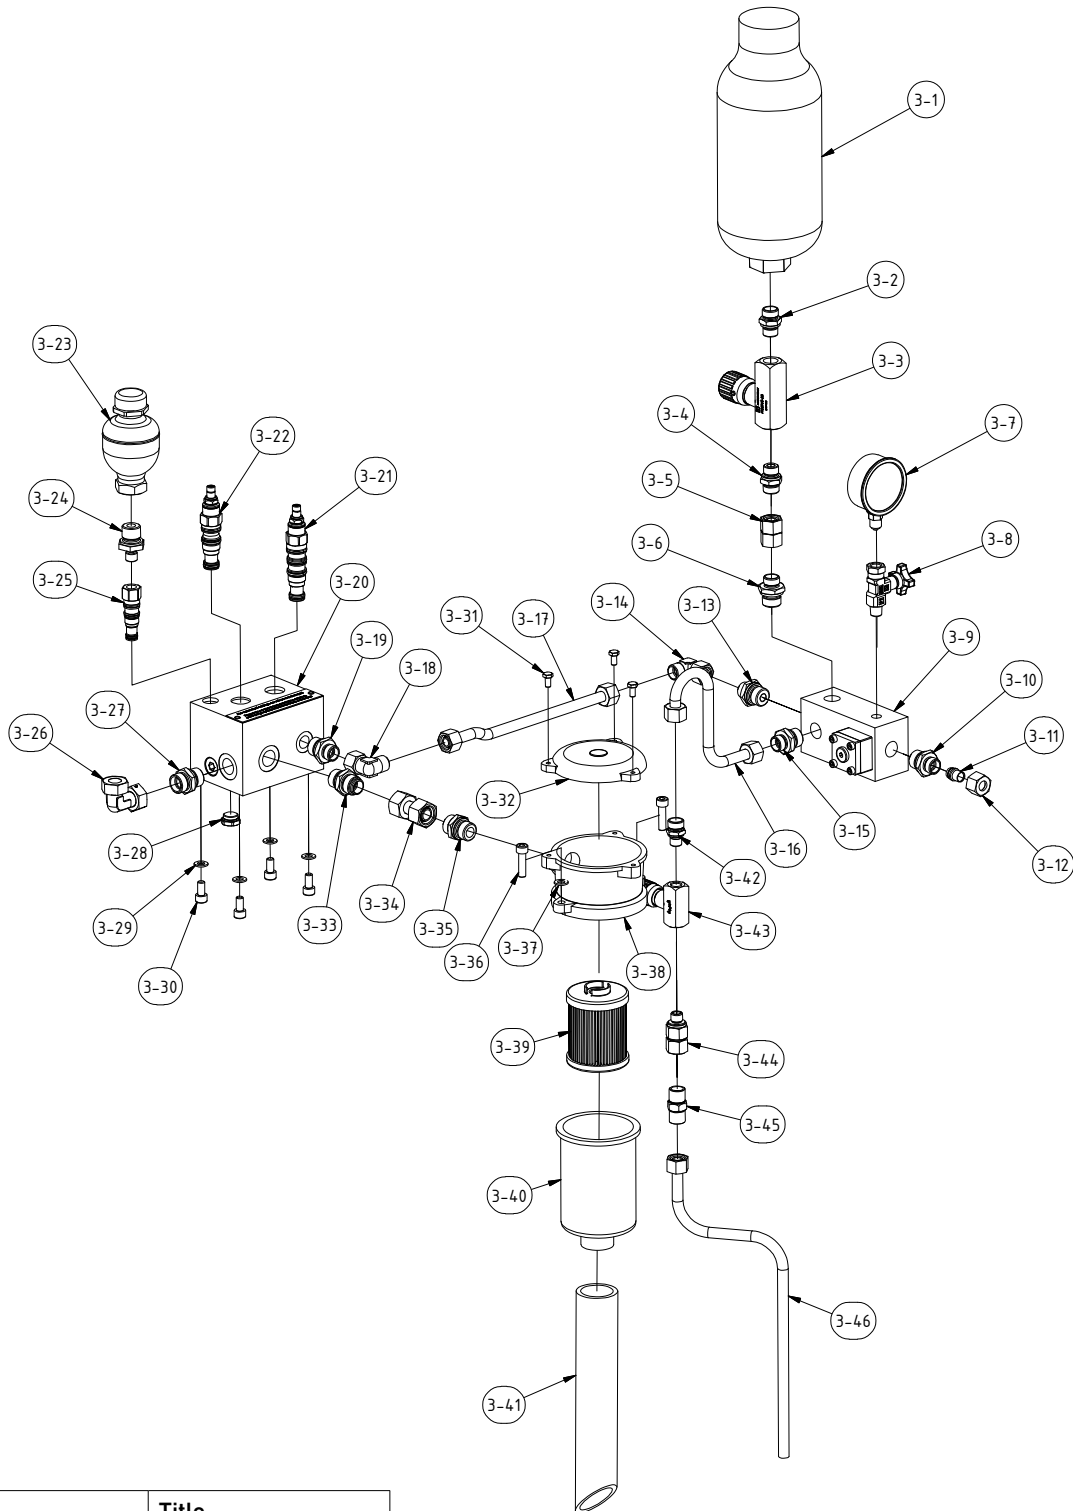

<b>Type</b> Hydraulic Station	<b>Title</b> Hydraulic Unit
<b>Category</b> Spare Parts	<b>Drawing no.</b> R600822-3



# SPARE PARTS LIST/RESERVEDELSLISTE

DSI-Single / DSI-Twin Accu Hydraulic Station /  
DSI-Single / DSI-Twin Akku Hydraulikstation

## Ordering spare parts

To ensure that your order for spare parts is handled without delay, please provide us with the following details:

1. Machine number (name plate on freezer)
2. Spare part position number and description from the spare part list
3. Number of units
4. Number of stations on the freezer

Please order your spare parts here:

After sale: [service@dsifreezing.com](mailto:service@dsifreezing.com)  
Phone: +45 21 15 42 99

## Reservedelsbestilling

For at sikre en hurtig og korrekt ekspedition af reservedele, anbefaler vi at bestillingen eller forespørgslen indeholder følgende oplysninger:

1. Maskinnummer (mærkeplade på fryseren)
2. Reservedelens positionsnummer og beskrivelse fra reservedelslisten
3. Antal stk.
4. Antal stationer på fryseren

Ordrer/forespørgsler sendes hertil:

After sale: [service@dsifreezing.com](mailto:service@dsifreezing.com)  
Telefon: +45 21 15 42 99